


REAR

30'-0"

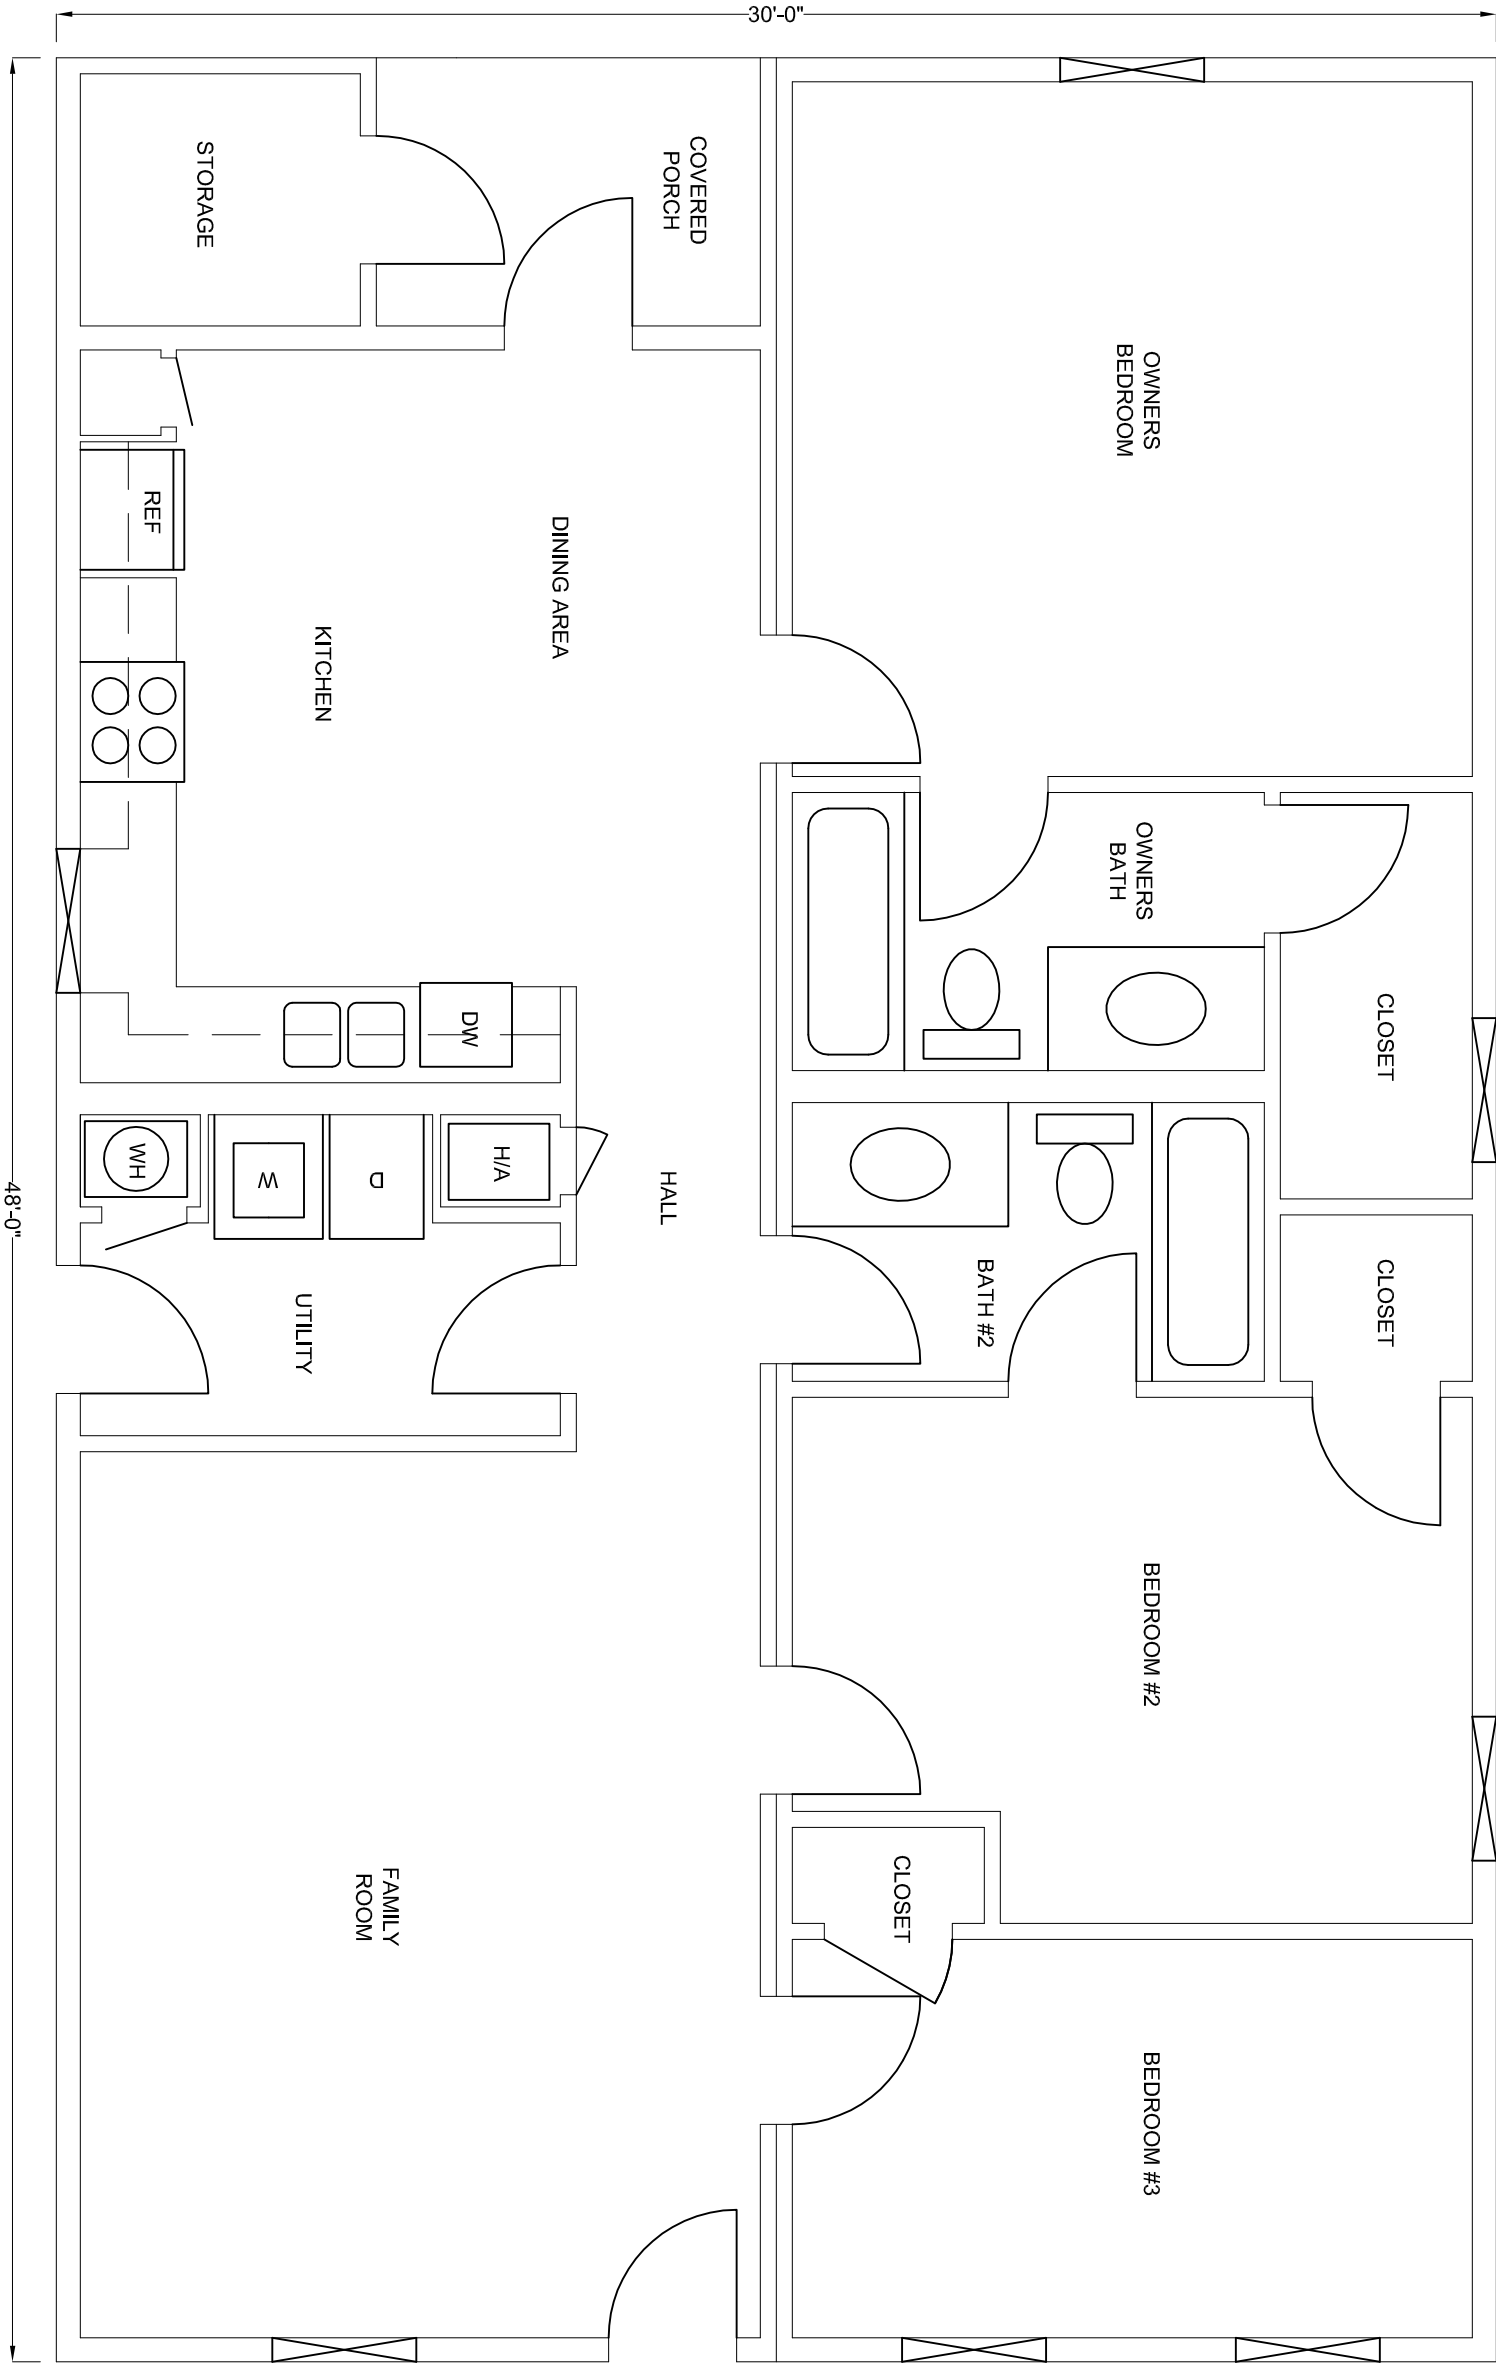

FRONT

BUILDER SITE BUILDS FRONT ELEVATION

48'-0"

FLOOR PLAN (SW-3)

SCALE: N.T.S.

Proj. #:	
Date:	JULY 2007
Drawn:	JCH
Checked:	JB
SW3-1	
Sheet	

REVISIONS	Date

SAFEWAY HOMES

MODEL SW-3

FLOOR PLAN (SW-3)