


REAR

30'-0"

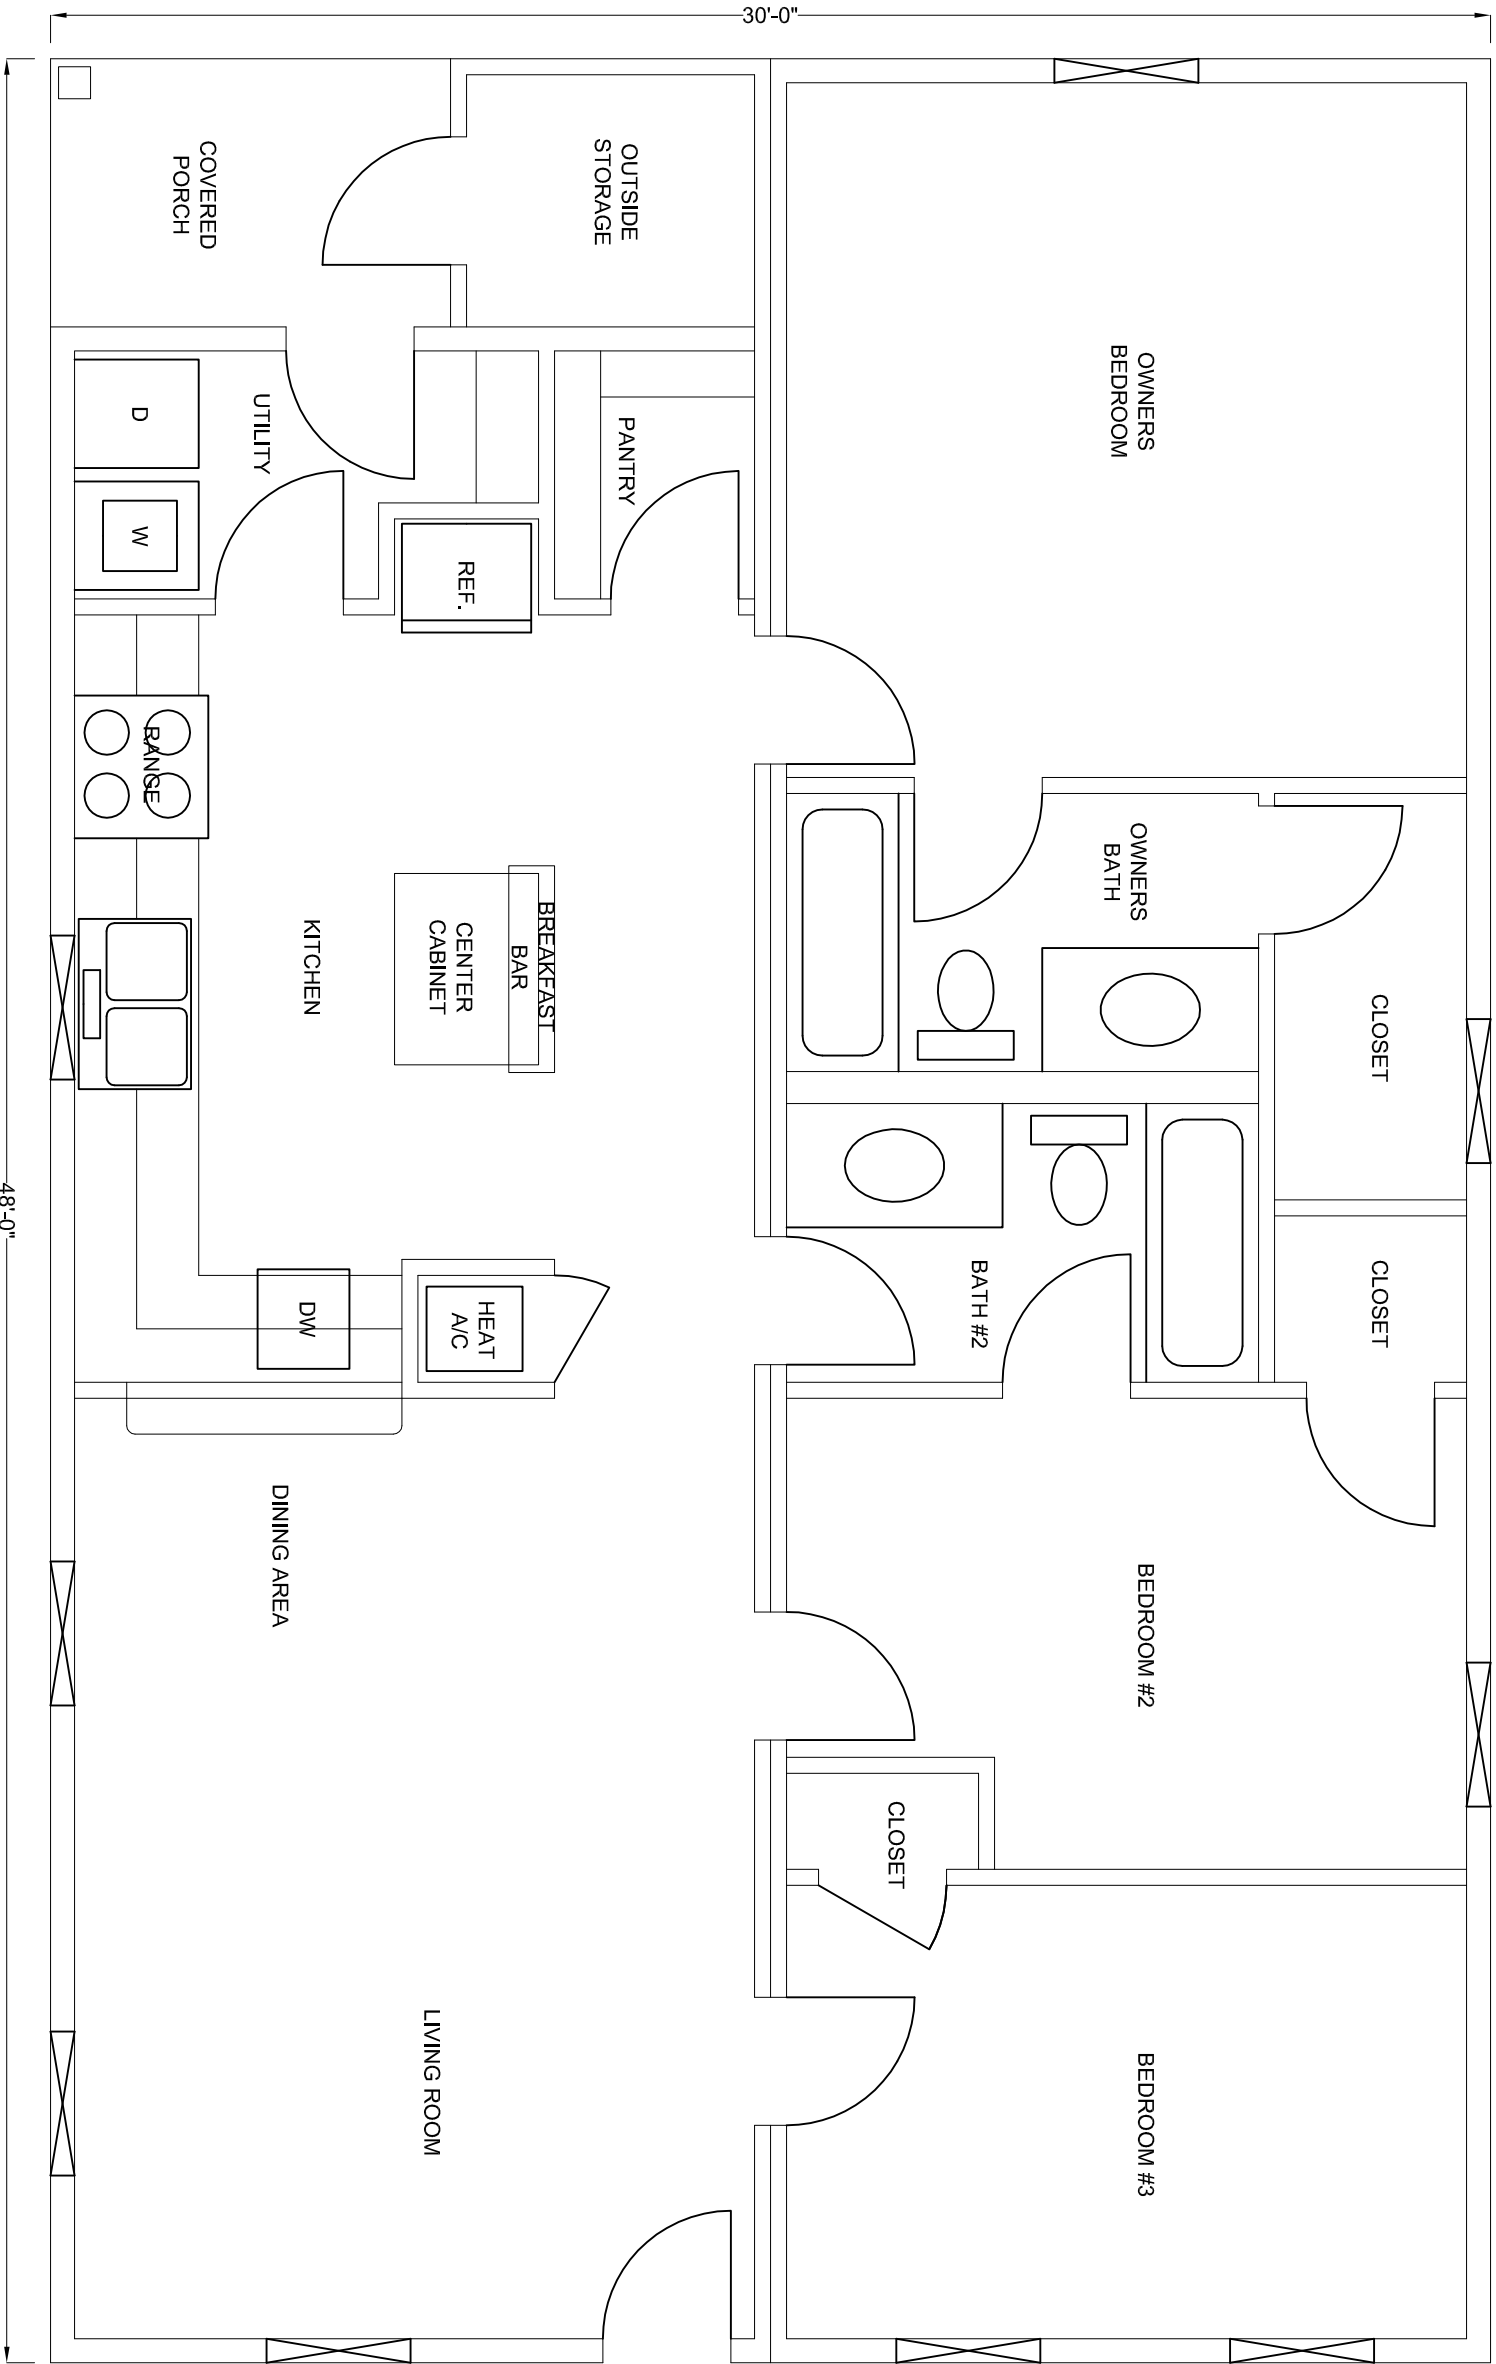

FRONT

BUILDER SITE BUILDS FRONT ELEVATION

48'-0"

FLOOR PLAN (SW-5)

SCALE: N.T.S.

Proj. #:	
Date:	JULY 2007
Drawn:	JCH
Checked:	JB
SW5-1	
Sheet	

REVISIONS	Date

SAFEWAY HOMES

MODEL SW-5

FLOOR PLAN (SW-5)